


250 x 250 x 6mm thick galvanised plate with a 10mm threaded bar welded to the center

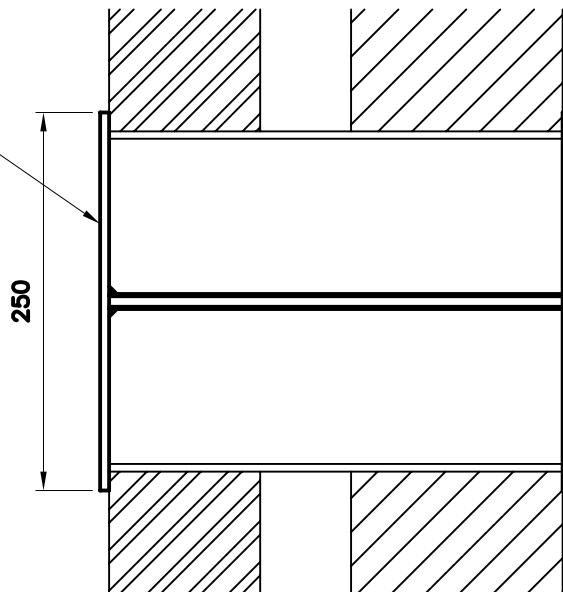


250 x 250 x 6mm thick galvanised plate with a center hole to receive a 10mm threaded bar

Length to suit wall width

215 x 215mm Air brick cavity liner

## TOP VIEW

SCALE 1:5

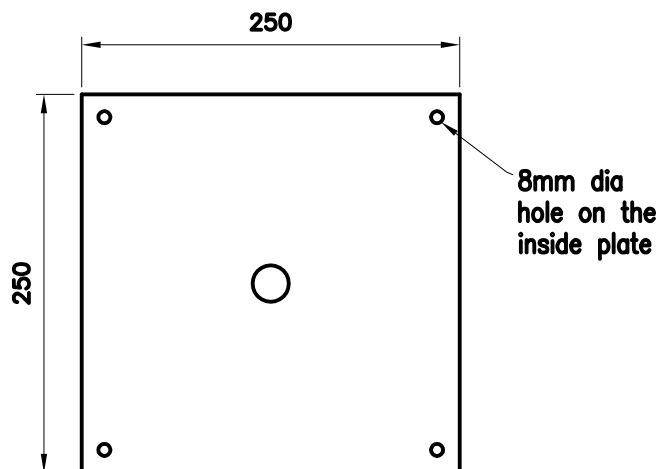

8mm dia hole on the inside plate

## END VIEW

SCALE 1:5



Lloyds Court, 78 Grey Street, Newcastle Upon Tyne, NE1 6AF

Manufacturer Details

GENERATOR CABLE ACCESS DETAILS

Sheet No. 1 Scale AS SHOWN

Prepared By TD

Document Details

STANDARD DISTRIBUTION SUBSTATION DRAWINGS

Revised Grid Reference

Ref No.

C969998

Historic Drawing No.

Date Issued 14.11.11 Checked By CD

Revision

C

Notes